



**South Elevation**  
Existing Gas Main to be Relocated Under Bridge.  
Substandard Bridge Railing To be Replaced with Standard Railing



**Roadway Looking East**  
Existing Alignment and Roadway Width to be Maintained.




**Top of Bridge Deck**  
To be Replaced with New Concrete Deck.



**Span 2 (Abandoned Mill Race) North Elevation (1927 Construction)**  
Span 2 to be Demolished and Filled.



**Northeast Corner**  
Severely Deteriorated 1927 Parapet, Substandard Guide Rail Transitioning to Narrower Bridge Sidewalk.

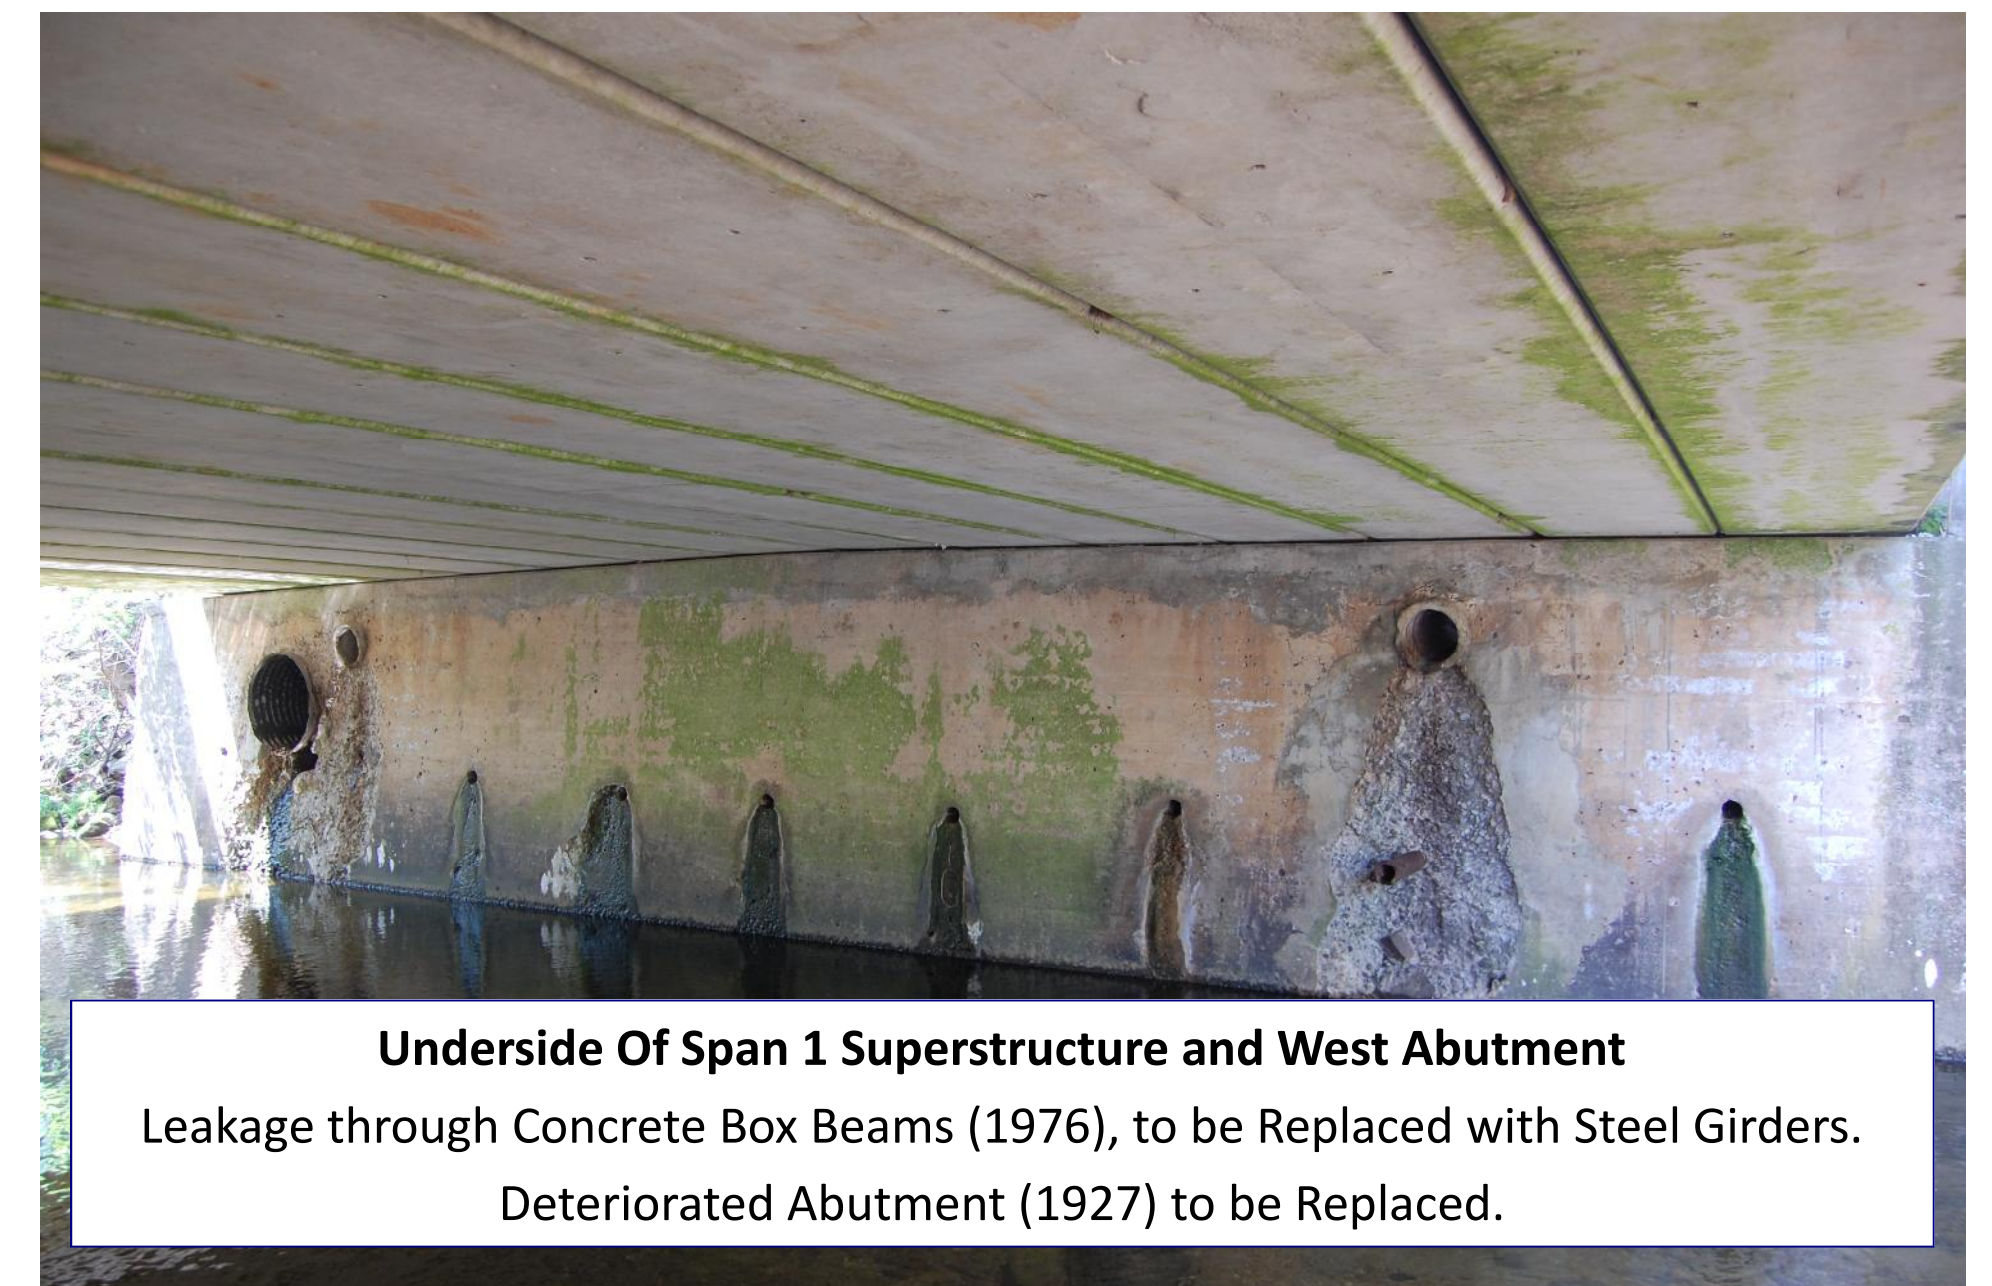


**Underside Of Span 1 Superstructure and West Abutment**  
Leakage through Concrete Box Beams (1976), to be Replaced with Steel Girders.  
Deteriorated Abutment (1927) to be Replaced.



**<== Span 2 (Abandoned Mill Race)**  
Superstructure in Poor Condition due to Heavy Rusting of Steel Beams. Span 2 to be Demolished and Filled. Pre-1927 Construction.

**Somerset County Bridge D1302**  
**Pottersville Road (CR 512) over Peapack Brook**  
**Borough of Peapack and Gladstone**  
**Existing Conditions**

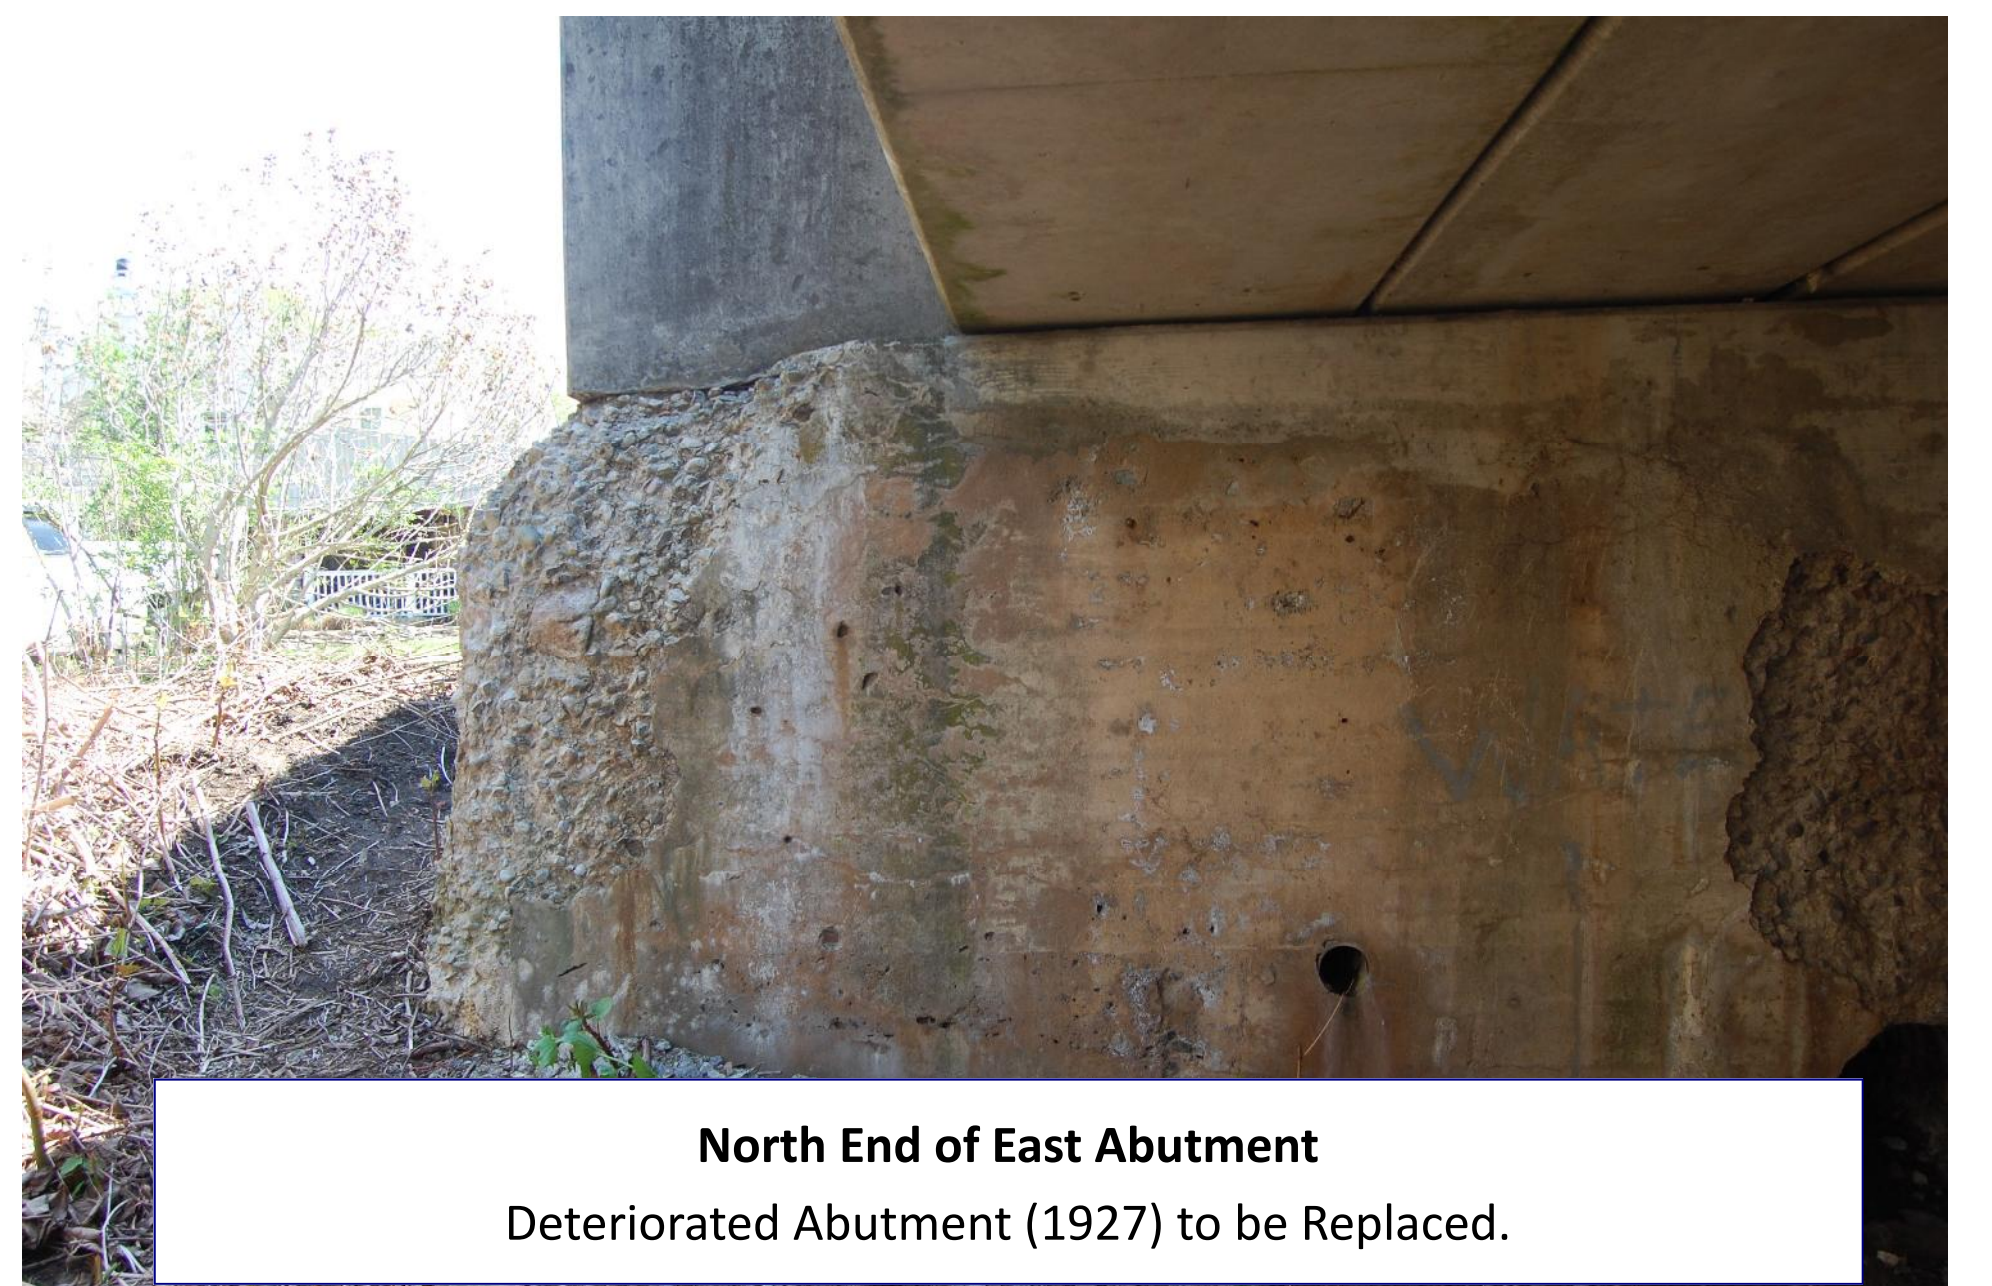

**North End of East Abutment**  
Deteriorated Abutment (1927) to be Replaced.